


CHAMBERS ROAD TYPICAL MAINLINE SECTION

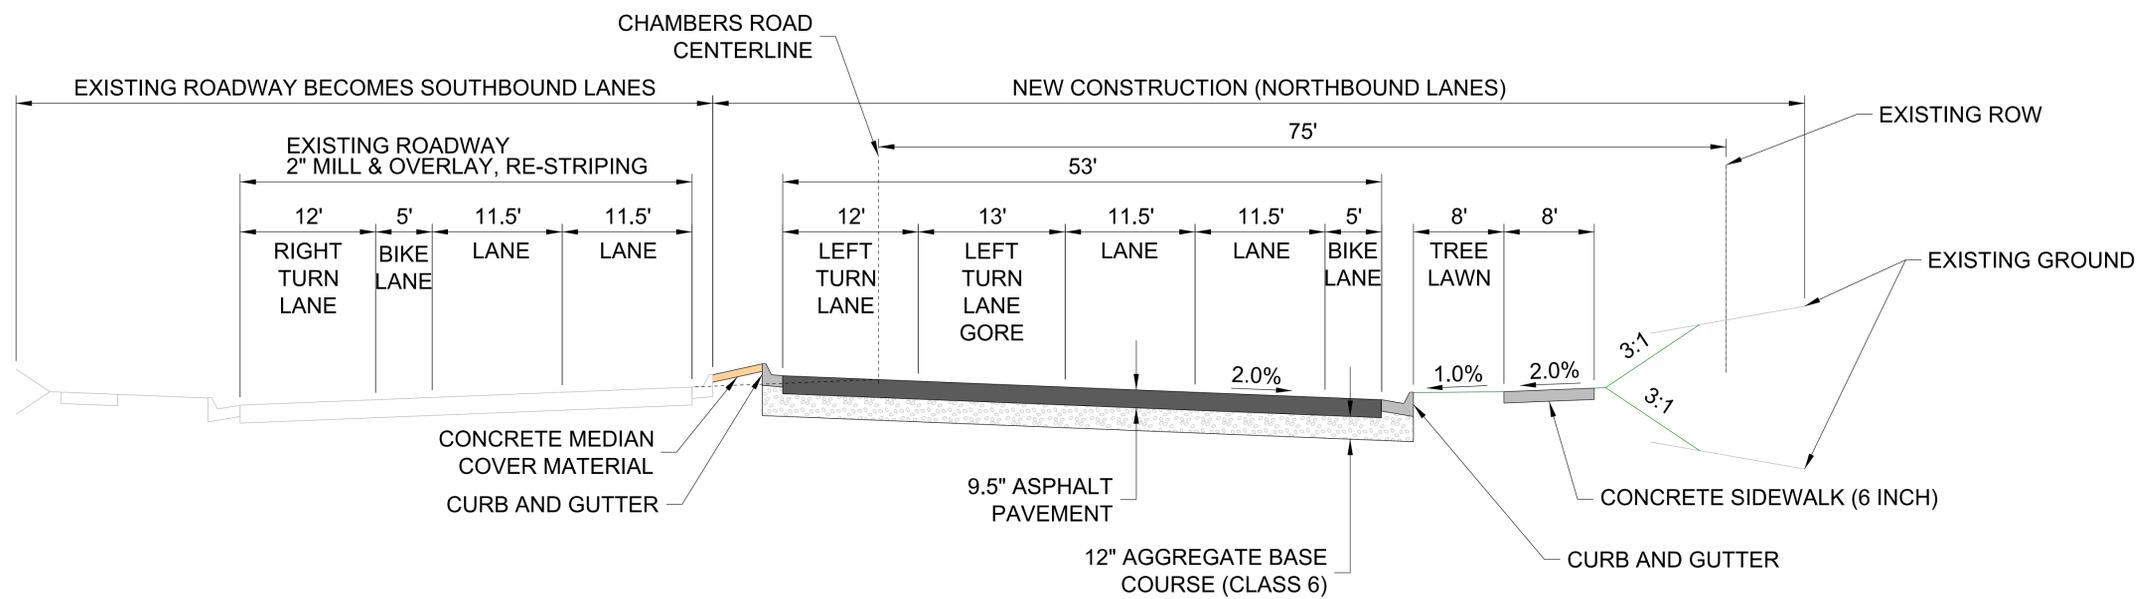

CHAMBERS ROAD TYPICAL INTERSECTION SECTION